


RZĘDNE PROJEKTOWANE
RZĘDNE TERENU
ODLEGŁOŚCI

93.29	93.44	93.25	93.18	93.12	92.30	92.30	93.43
93.29	93.40	93.38	93.42	93.43	93.43	93.43	93.43
-8.16	-4.50	0.00	3.50	4.50	5.74	6.14	7.84

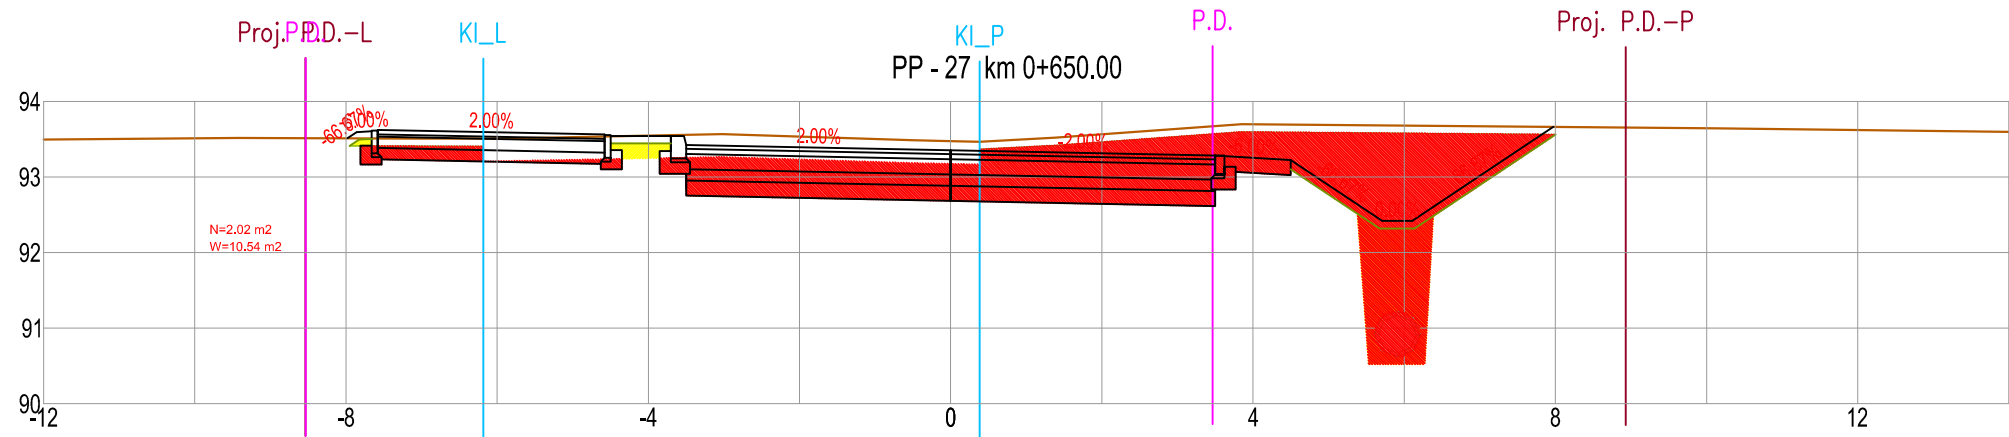

RZĘDNE PROJEKTOWANE
RZĘDNE TERENU
ODLEGŁOŚCI

93.48	93.54	93.35	93.28	93.22	92.42	92.42	93.66
93.51	93.54	93.47	93.67	93.69	93.68	93.68	93.66
-8.02	-4.50	0.00	3.50	4.50	5.71	6.11	7.97

Inwestor:
 Powiat Wołomiński
 ul. Prądzyńskiego 3
 05-200 Wołomin

Wykonawca:
 **LISPUS**
 Biuro Opracowywania Programów
 i Projektów Inżynierii Komunikacyjnej Marcin Dobek
 tel./fax (+48-82) 560-58-27
 ul. Matejki 7, 22-100 Chełm

<http://www.lispus.pl>
 e-mail: biuro@lispus.pl

Nr rysunku: **1.10**
 Skala: **1:100**