


| |
|---------------------|
| RZĘDNE PROJEKTOWANE |
| RZĘDNE TERENU |
| ODLEGŁOŚCI |

| | | | | | | | |
|-------|-------|-------|-------|-------|-------|-------|-------|
| 93.80 | 93.89 | 93.85 | 93.65 | 93.58 | 93.52 | 92.78 | 94.08 |
| 93.90 | 93.90 | 93.85 | 93.82 | 93.94 | 93.98 | 94.02 | 94.08 |
| -7.86 | -7.58 | -4.50 | 0.00 | 3.50 | 4.50 | 5.61 | 7.97 |

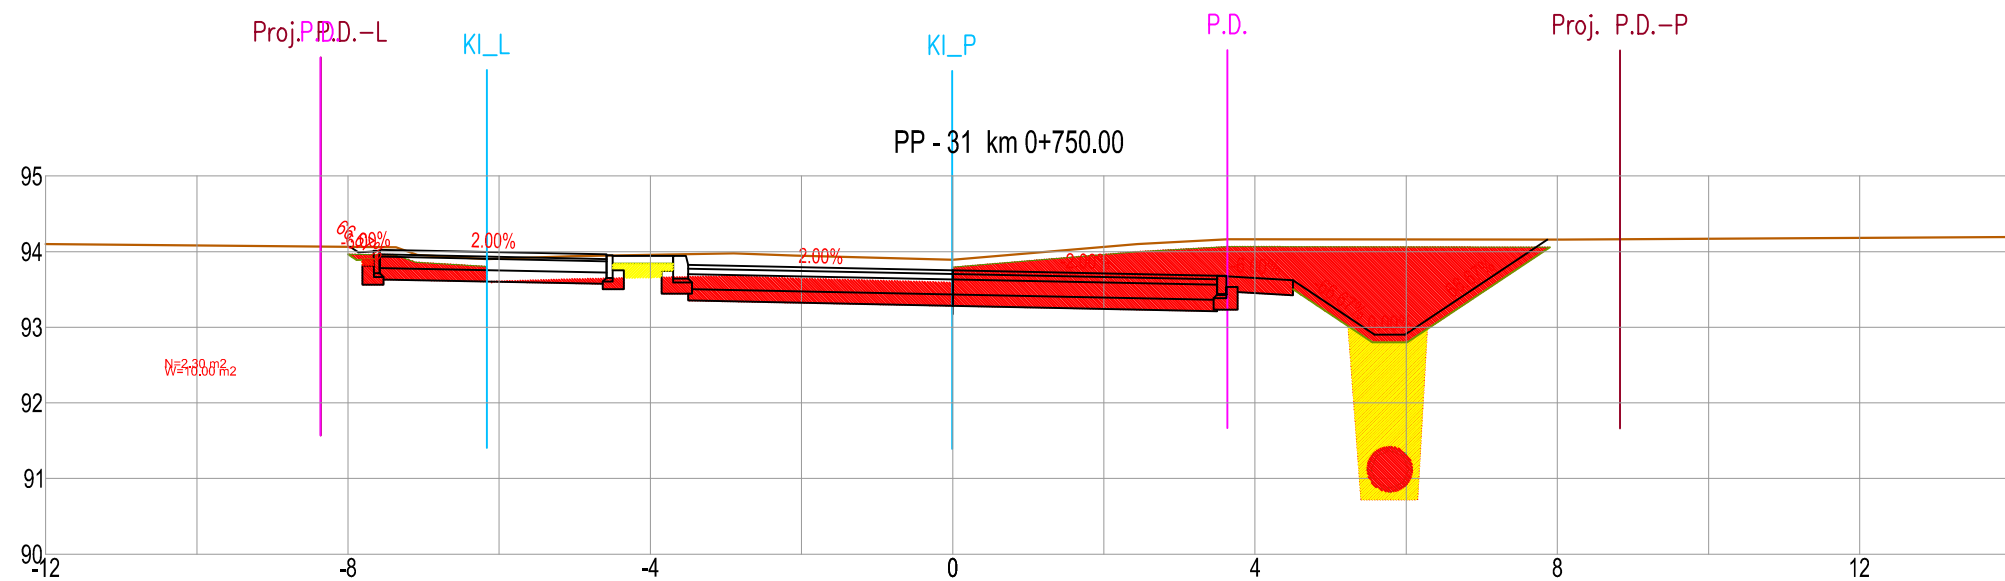

| |
|---------------------|
| RZĘDNE PROJEKTOWANE |
| RZĘDNE TERENU |
| ODLEGŁOŚCI |

| | | | | | | | |
|-------|-------|-------|-------|-------|-------|-------|-------|
| 94.12 | 93.99 | 93.94 | 93.75 | 93.68 | 93.62 | 92.90 | 94.16 |
| 94.06 | 94.06 | 93.95 | 93.89 | 94.16 | 94.16 | 94.16 | 94.16 |
| -7.86 | -7.58 | -4.50 | 0.00 | 3.50 | 4.50 | 5.58 | 7.87 |

Inwestor:
 Powiat Wołomiński
 ul. Prądzińskiego 3
 05-200 Wołomin

Wykonawca:
 **LISPUS**
 Biuro Opracowywania Programów
 i Projektów Inżynierii Komunikacyjnej Marcin Dobek
 tel./fax (+48-82) 560-58-27
 ul. Matejki 7, 22-100 Chełm

Nr rysunku: **1.12**
 Skala: **1:100**
<http://www.lispus.pl>
 e-mail: biuro@lispus.pl